
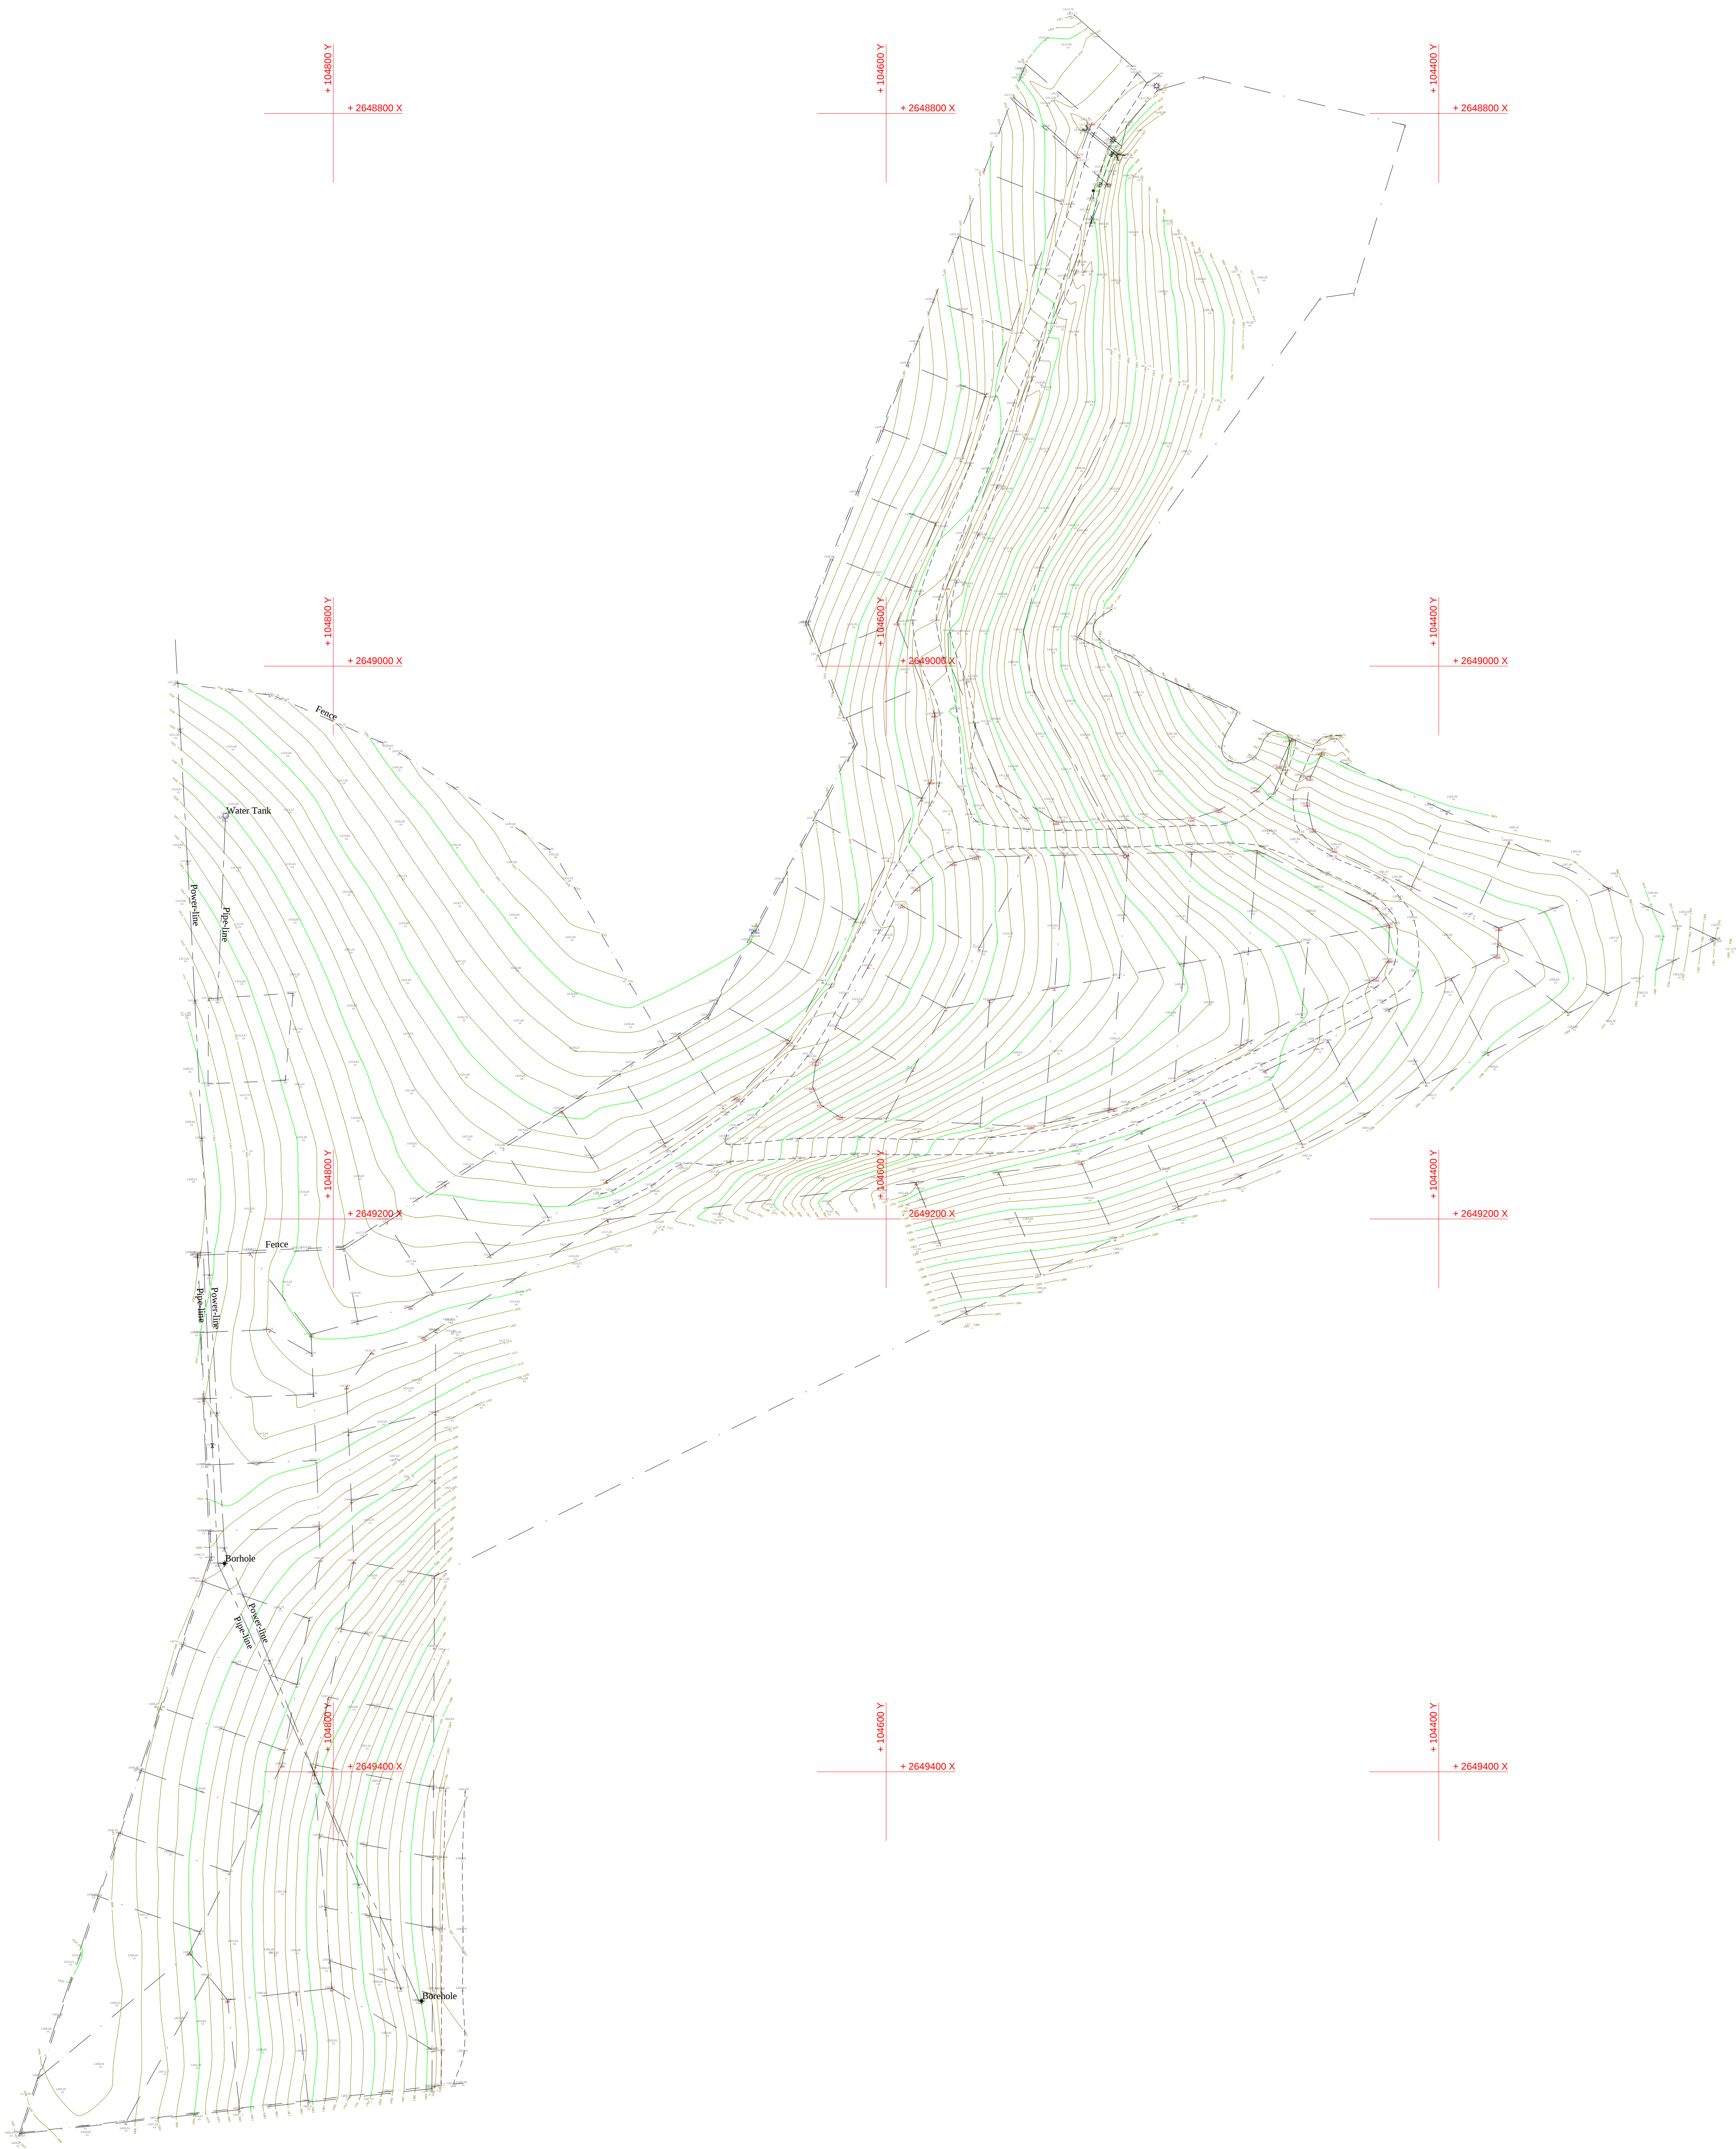
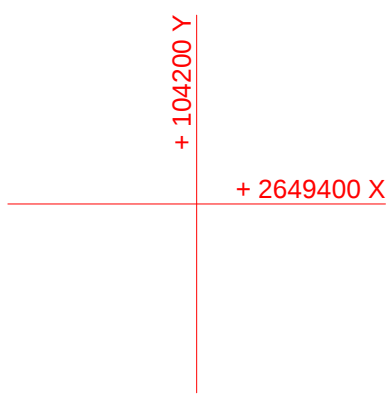
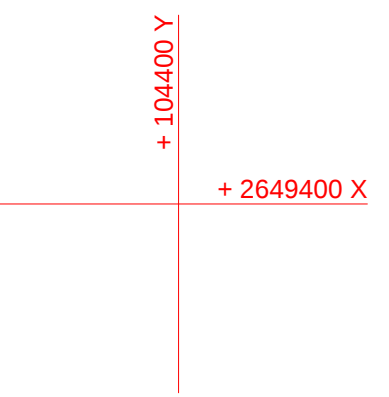
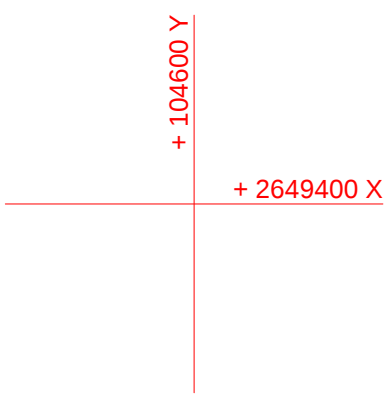
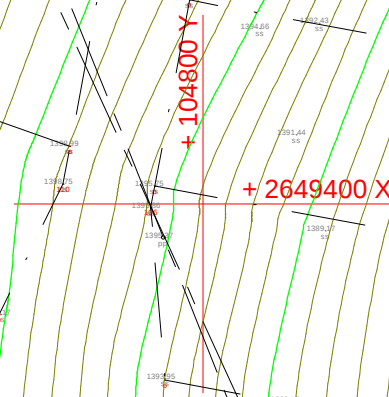
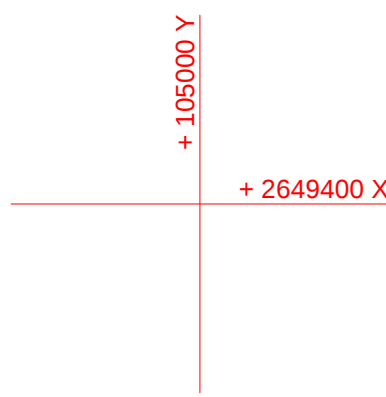
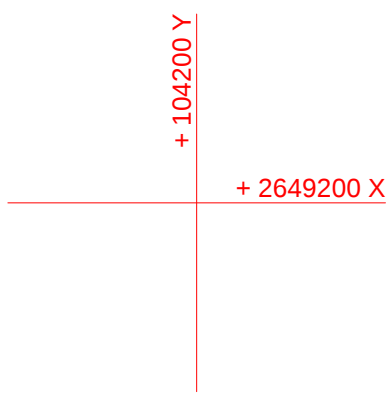
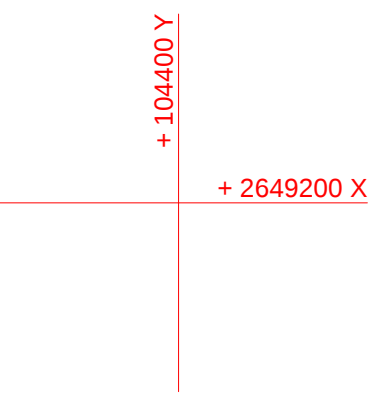
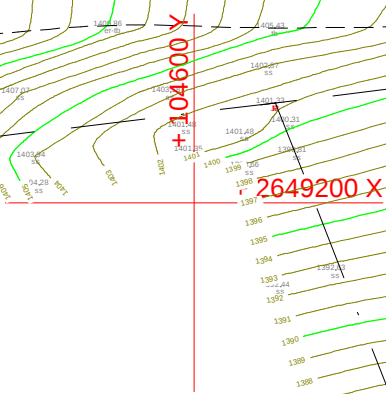
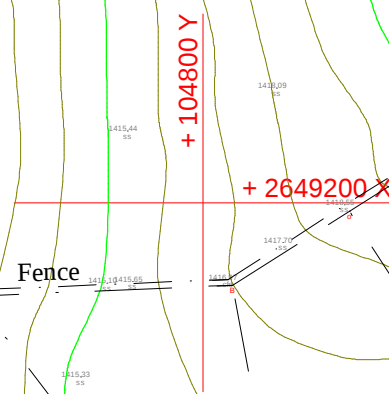
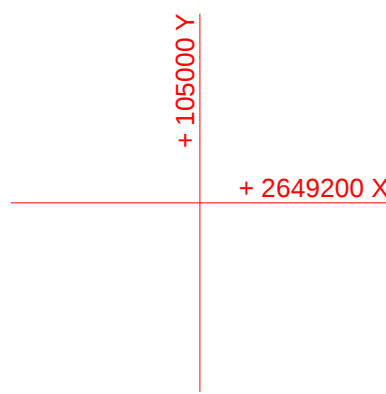
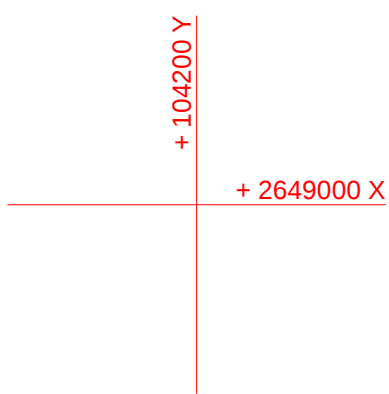
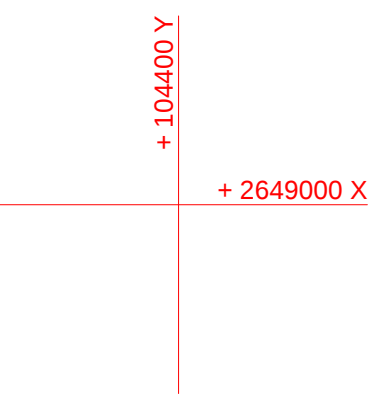
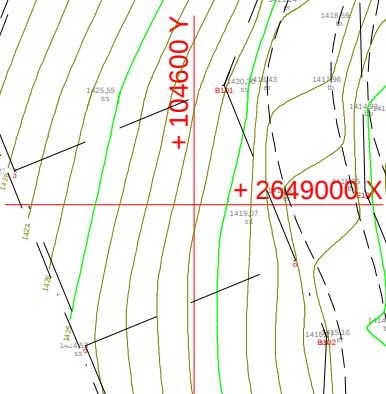
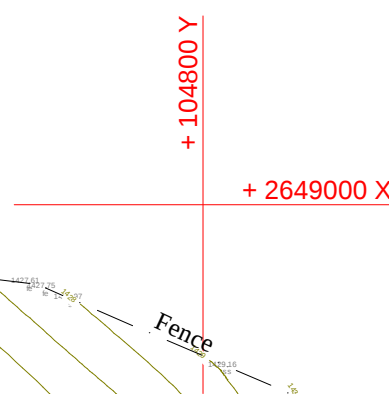
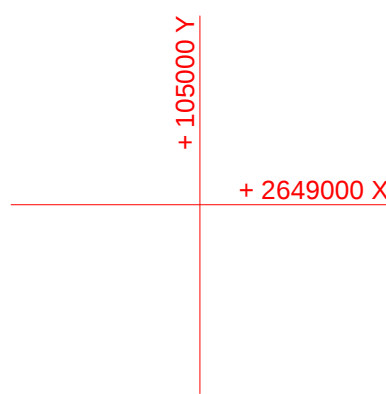
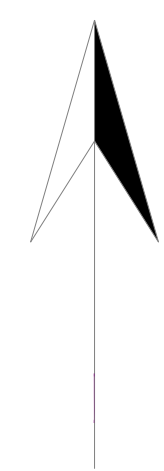
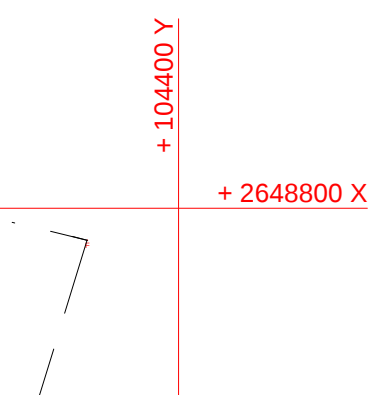
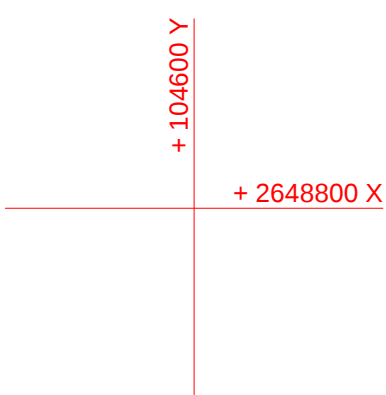
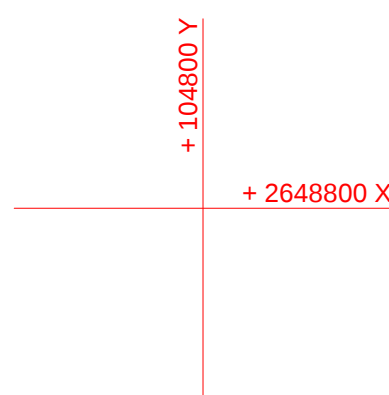


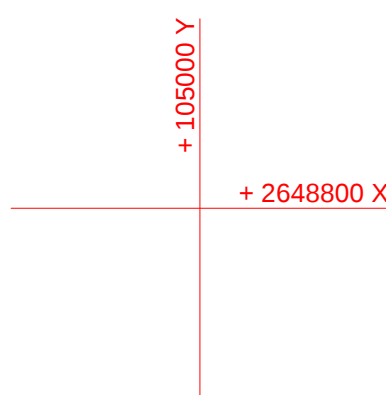

COORDINATE LIST		Lo 84/31°	
Name	Y	X	GPS-Height
BASE1	104847.225	2600000	49095.723
			1430.125

LEGEND

- Existing Pipe-line
- Proposed Pipe-line
- Fence
- Power-line

DATE	NO	AMENDMENTS	APPR
------	----	------------	------

SurvMap cc
Survey and Mapping



Tel.: 082 933 3223
Fax.: 015 296 0267

Reg.No.: 2003/08524/2/3

All General and Lo Survey's

POLOKWANE

8 Springbok Street
Faunapark

Mr. E Hillary

CLEARWATER COVE
Fase 2.

Scale 1:1000

SURVEYED	
DESIGNED	
DRAWN	
CHECKED	
FIRST ISSUE	

APPROVED
DATE : 2/8/2004

PLAN No.
1.

REVISION